


Poz.F50 ENERGY KAPAKLI CEPHE, Adet: 1

Proje: 2024 FUARLAR

Seri: ALUTECH F50 ENERGY KAPAKLI CEPHE SISTEMI Standart

Dıştan Görünüş

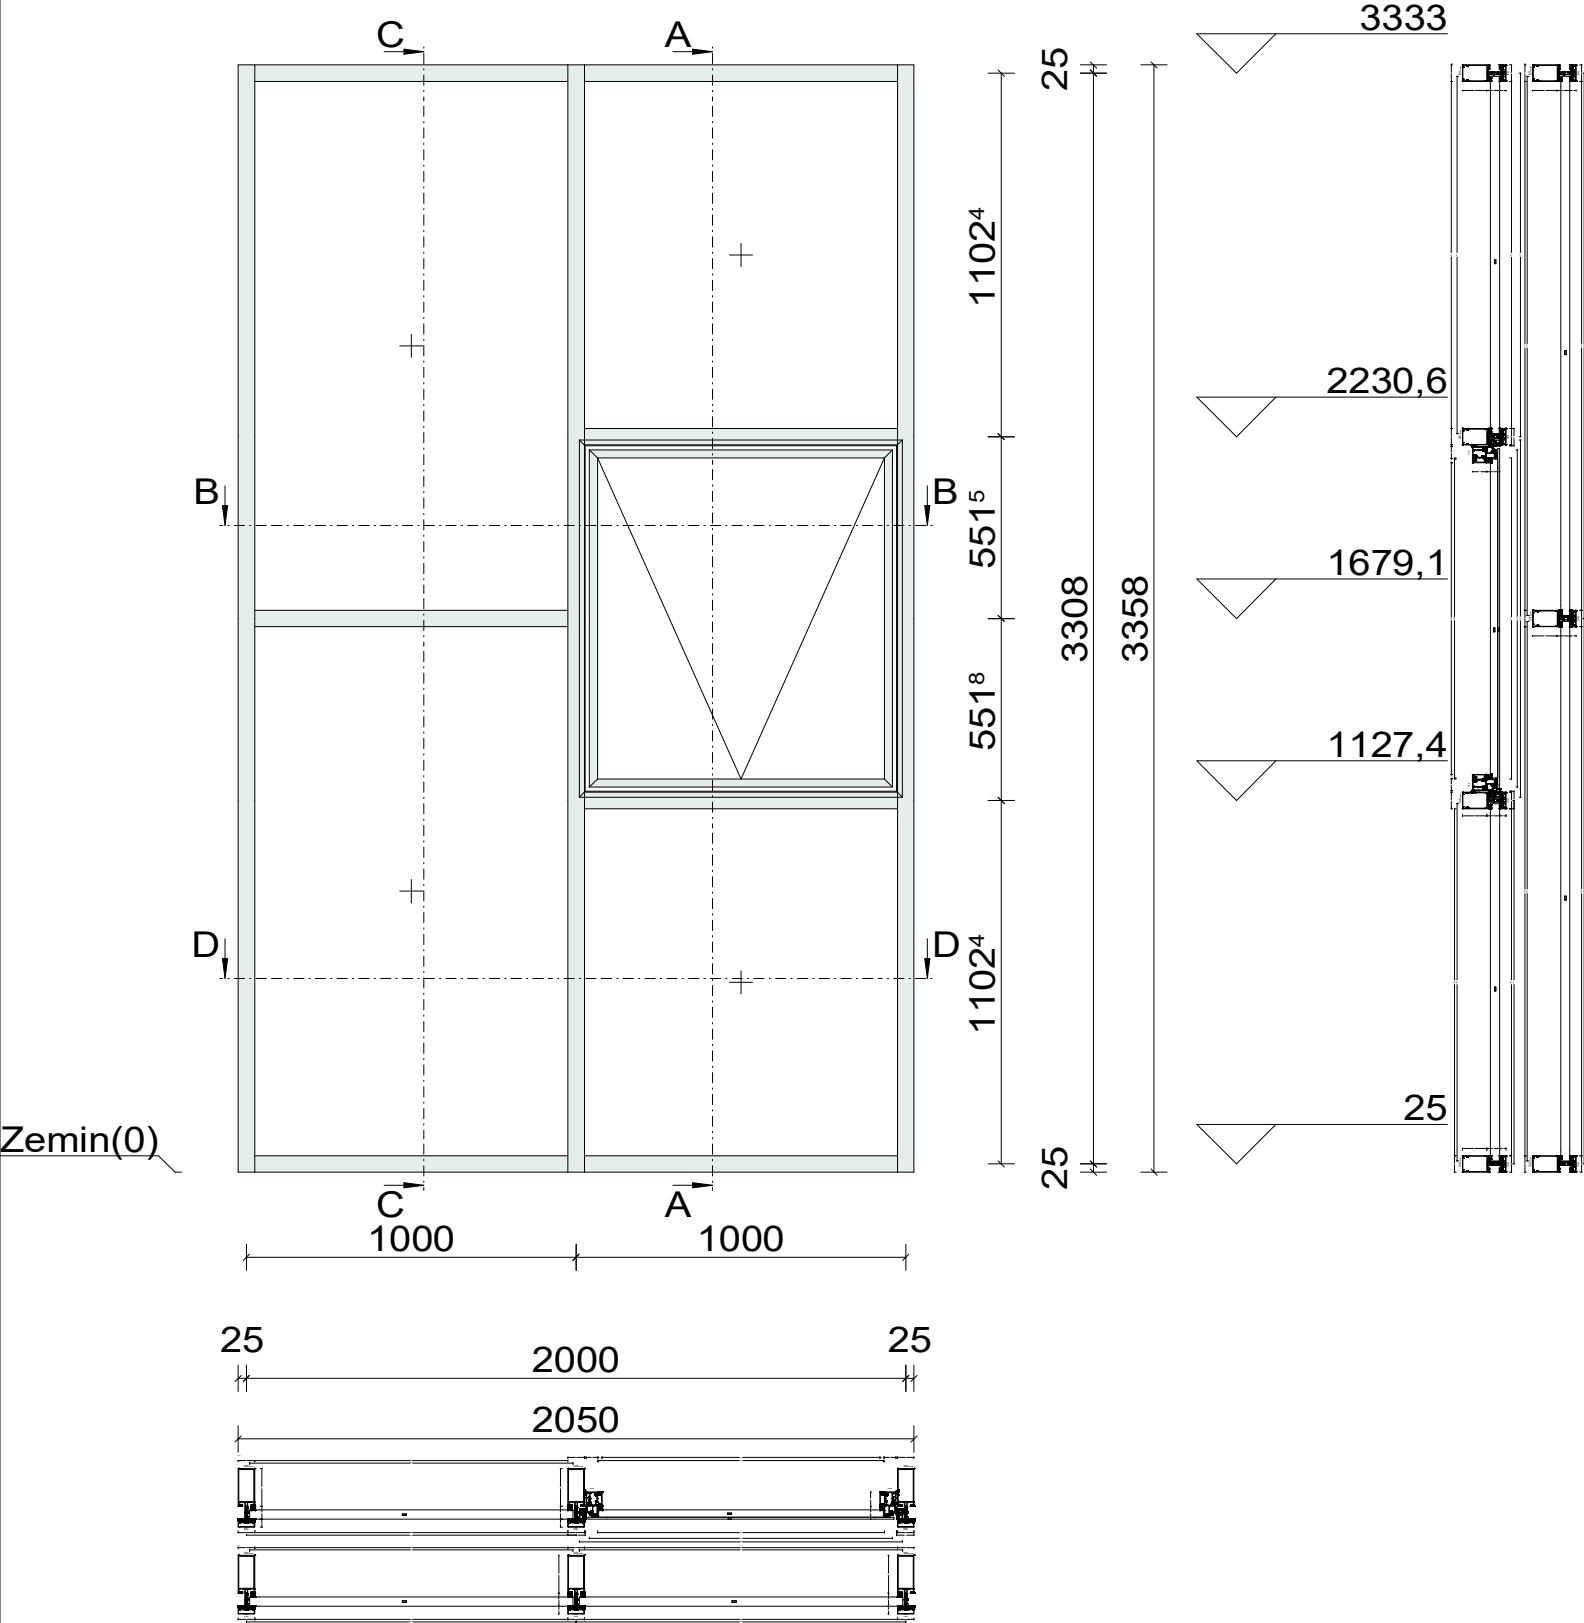

- 2x Sabit Karsilik
- 1x 16"- Cephe Makasi
- 2x Euro Kanal Zamak Gövdeli Kilitleme Pimi
- 1x Cephe Kolu Ral Siyah
- 2x Cam Yok  
28mm 1,60 m<sup>2</sup> 981 x 1635mm
- 2x Cam Yok  
28mm 1,06 m<sup>2</sup> 981 x 1083mm
- 1x Cam Yok  
28mm 0,96 m<sup>2</sup> 928 x 1032mm
- Total Cam
- 0 320011 320005
- 2 320011 320005
- 3 320013